






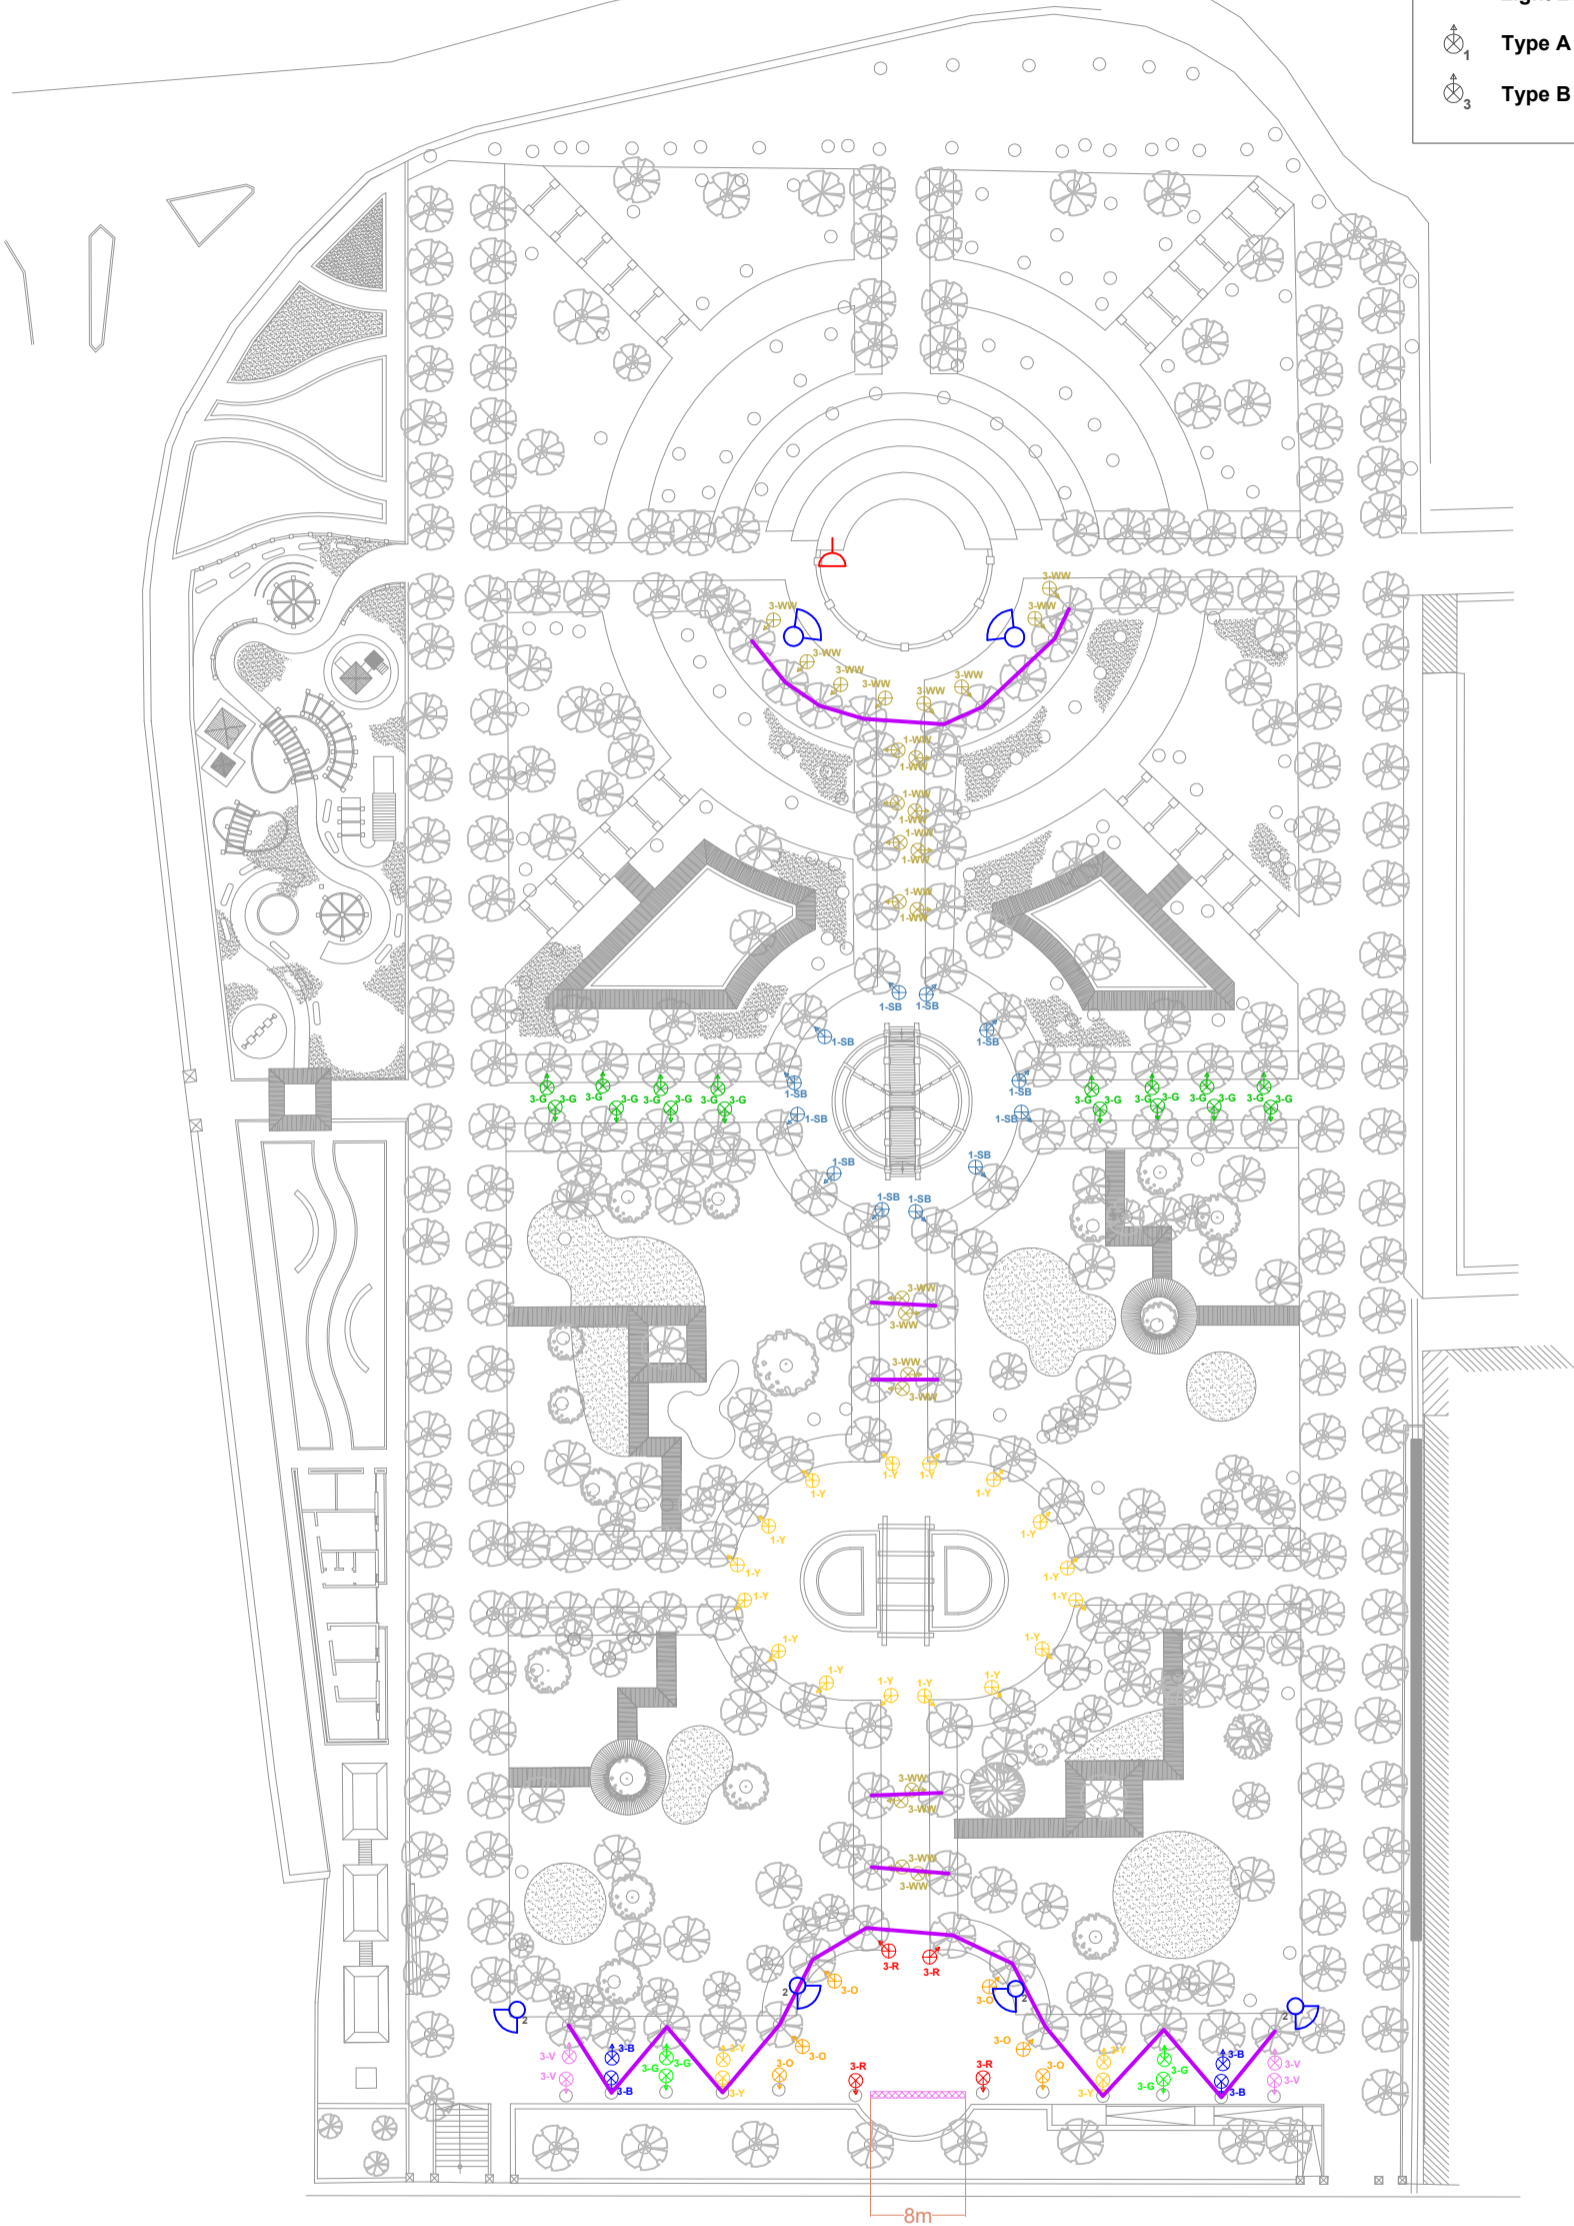


-  3-phase, 16A socket outlet
-  Speakers for PA System
-  Speakers for 12th and 13th May
-  Light Curtain
-  Light Banners
-  Type A - 1x 50W (min) RGB uplighter
-  Type B - 3x 50W (min each) RGB uplighters



PROJECT TITLE :		VILLA RUNDLE	
CLIENT :		MINISTRY OF GOZO	
DRAWING TITLE :			
SCALE :		SHEET SIZE :	A3
DATE :	04/04/2018	SHEET No :	1
Drawing in metres			