




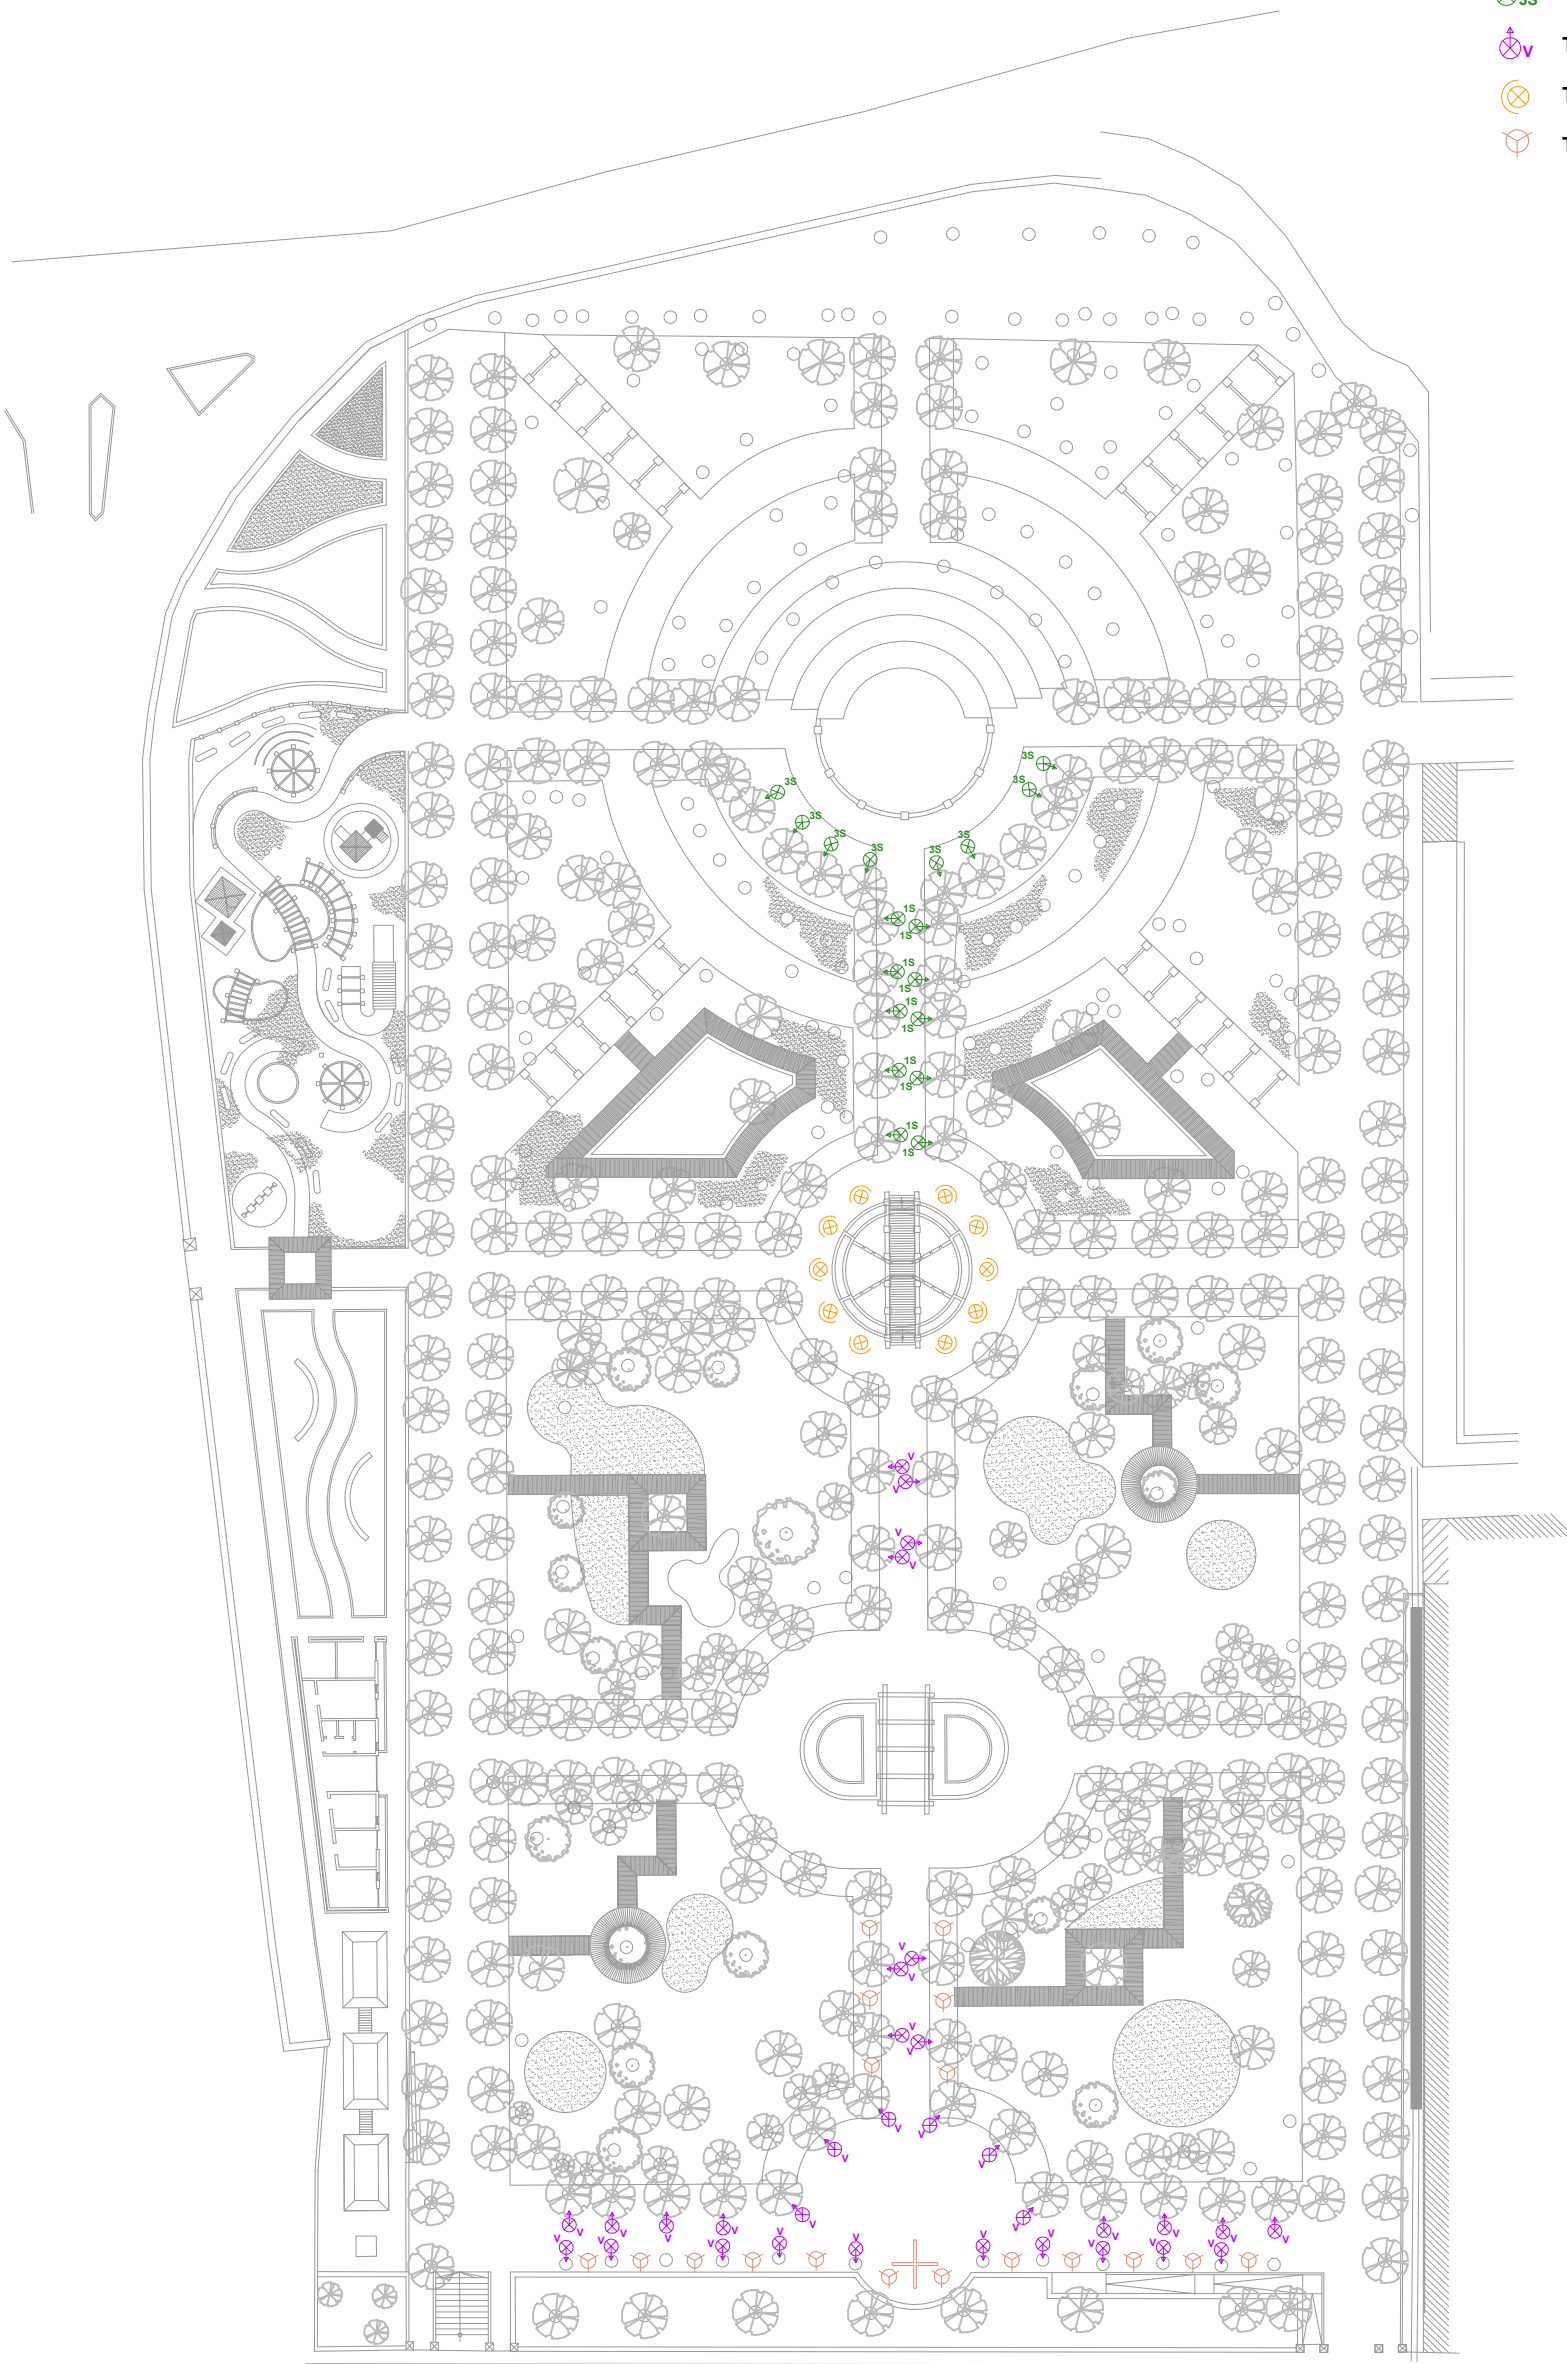


-  Type A - 1x uplighters Straw Coloured
-  Type A - 3x uplighters Straw Coloured
-  Type B - 3x uplighters Purple/Indigo
-  Type C - Spotlight Warm White
-  Type D - 3x Flame Bulb



PROJECT TITLE :		VILLA RUNDLE	
CLIENT :		MINISTRY OF GOZO	
DRAWING TITLE :			
SCALE :		SHEET SIZE :	A3
DATE :	06/02/2018	SHEET No :	1
Drawing in metres			