
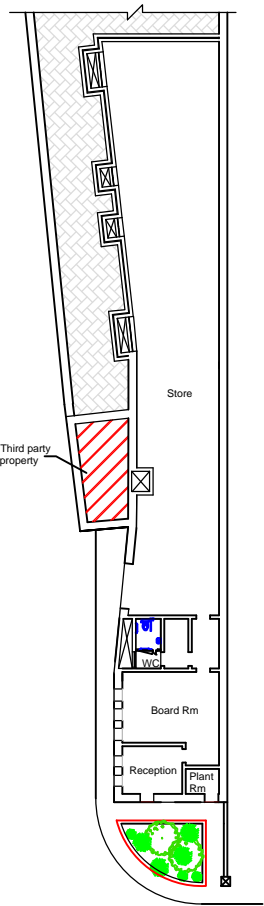


Greek Theater Basement Plan

Scale 1:500

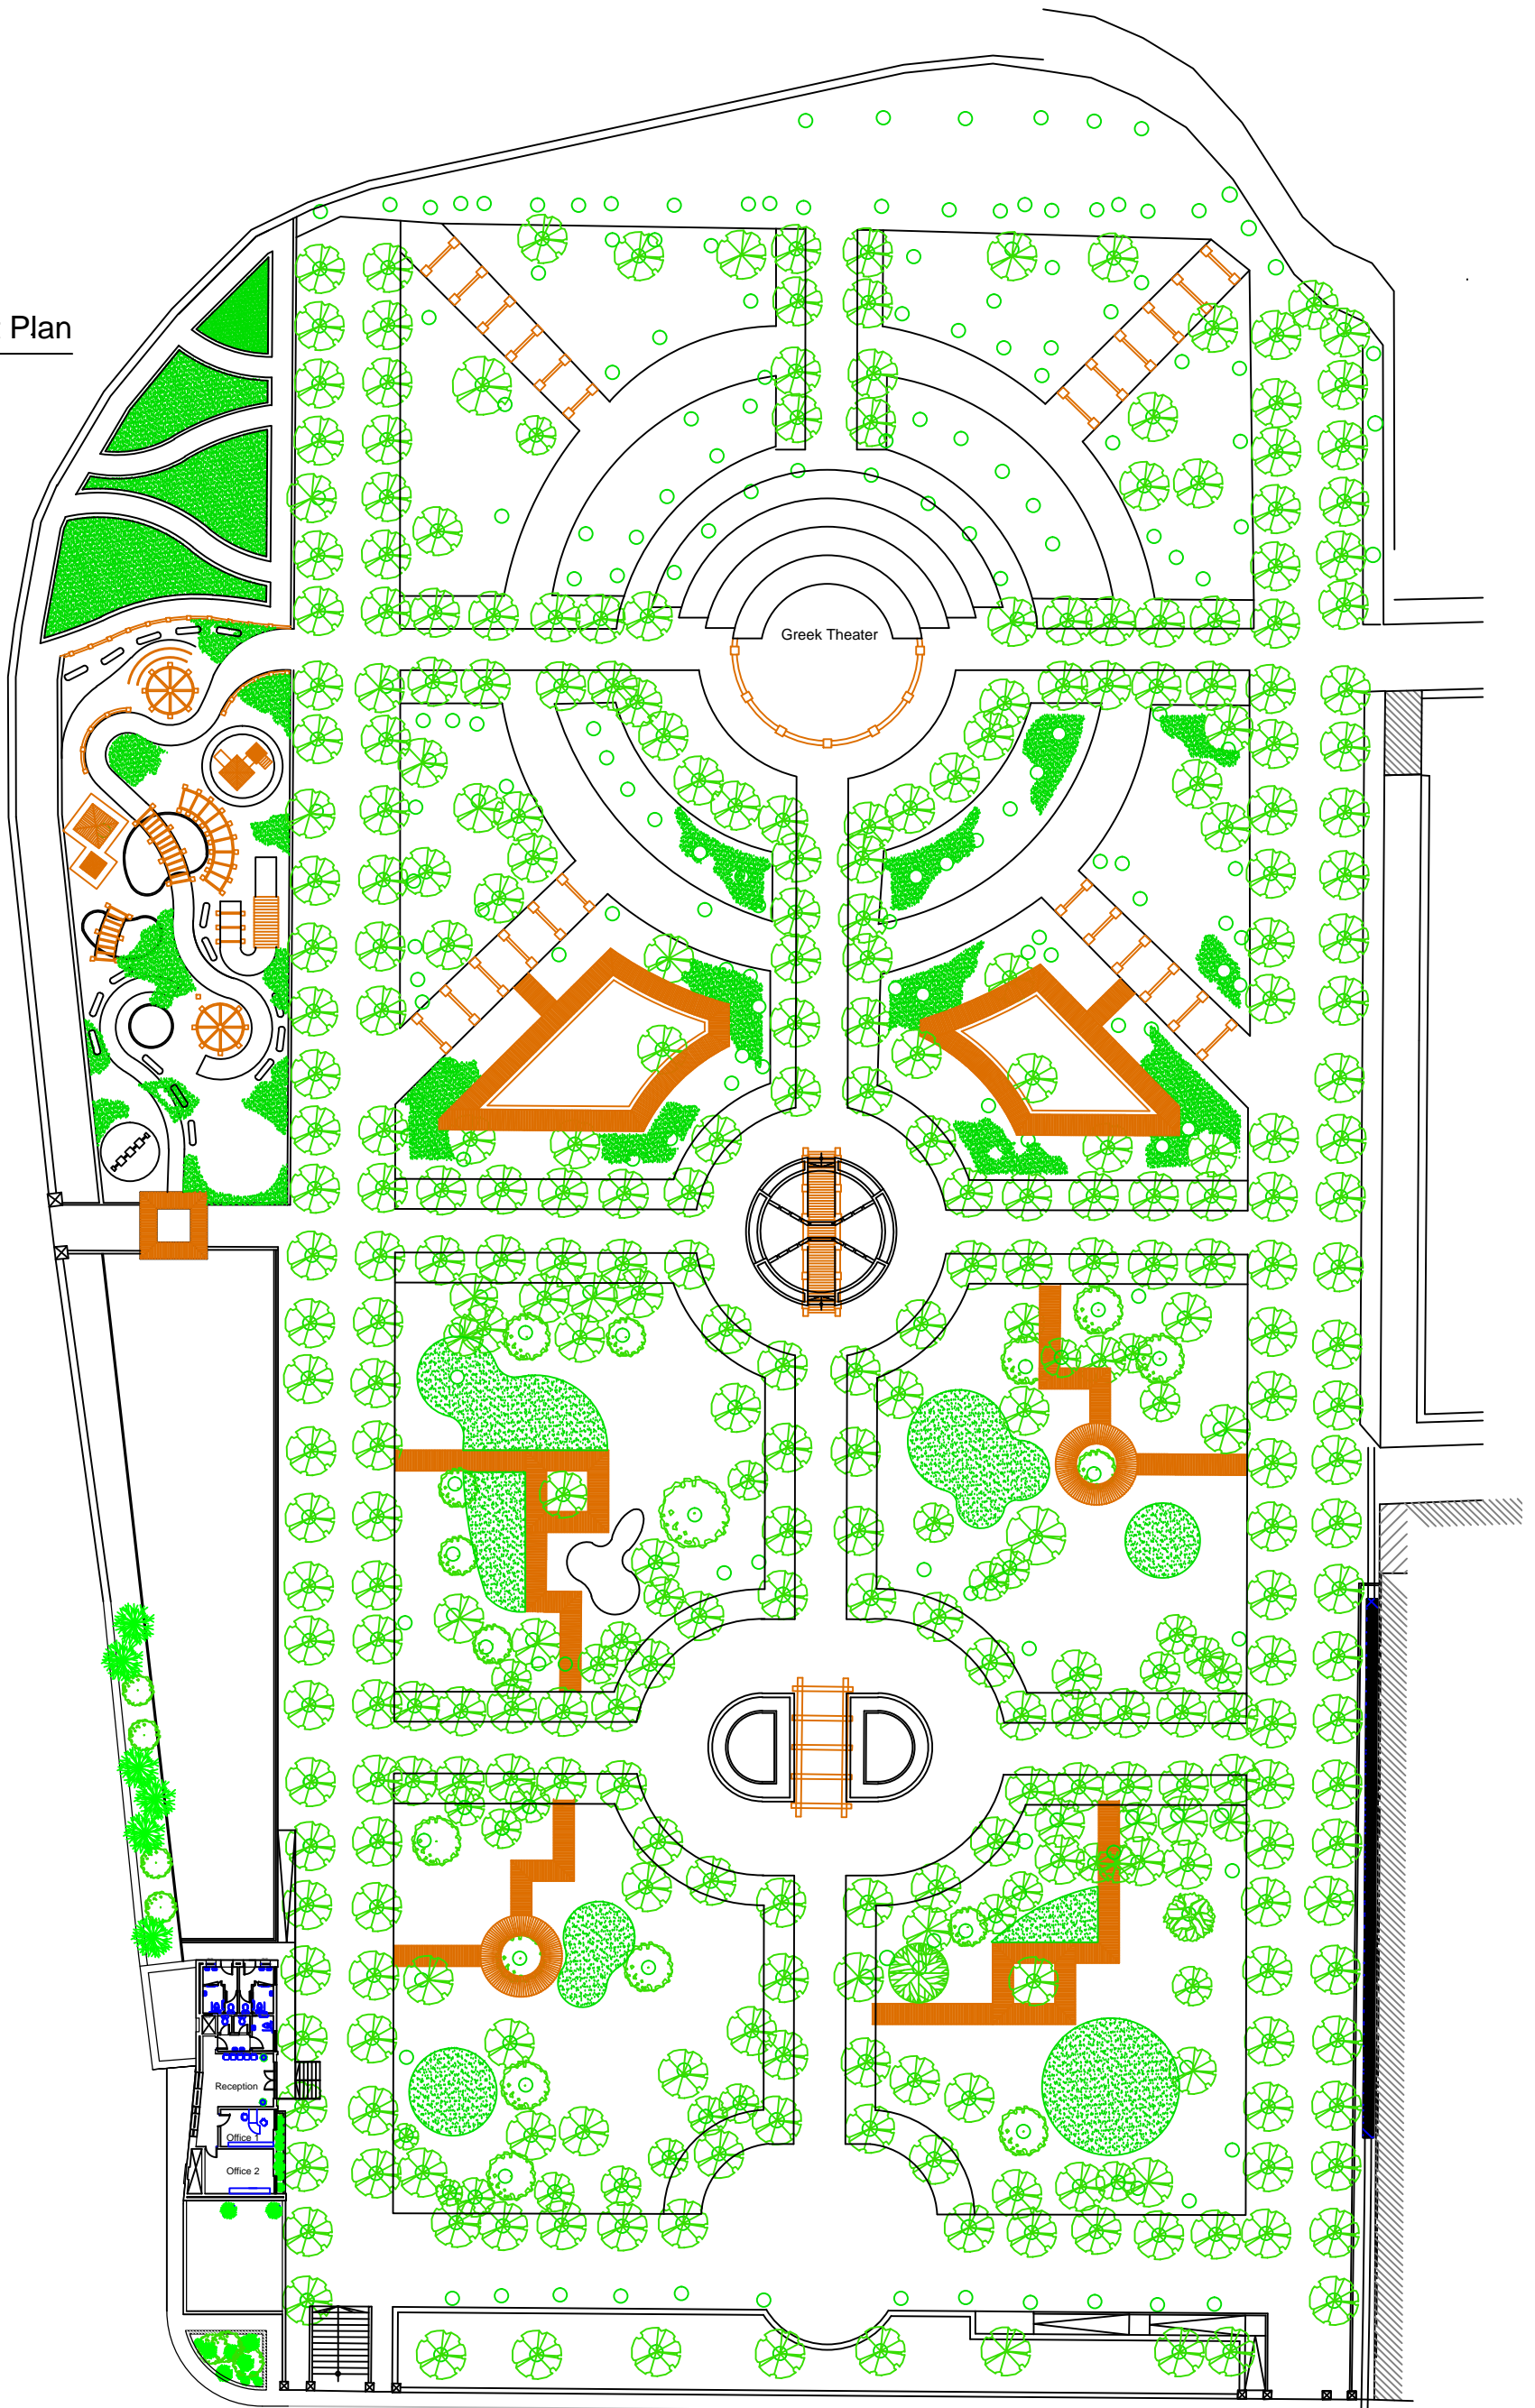

Basement Plan

Scale 1:500

Villa Rundle Garden Plan

Scale 1:500



Areas not forming part of the fire safety report

Drg ref:	1
Project:	VILLA RUNDLE GARDEN, VICTORIA, GOZO
Title:	PLAN
Scale:	1:500 (A3) - DRAWING IN mm
Date:	18/04/2018
Rev date:	