


**Legend**

-  PA System Control Room
-  Speakers for PA System

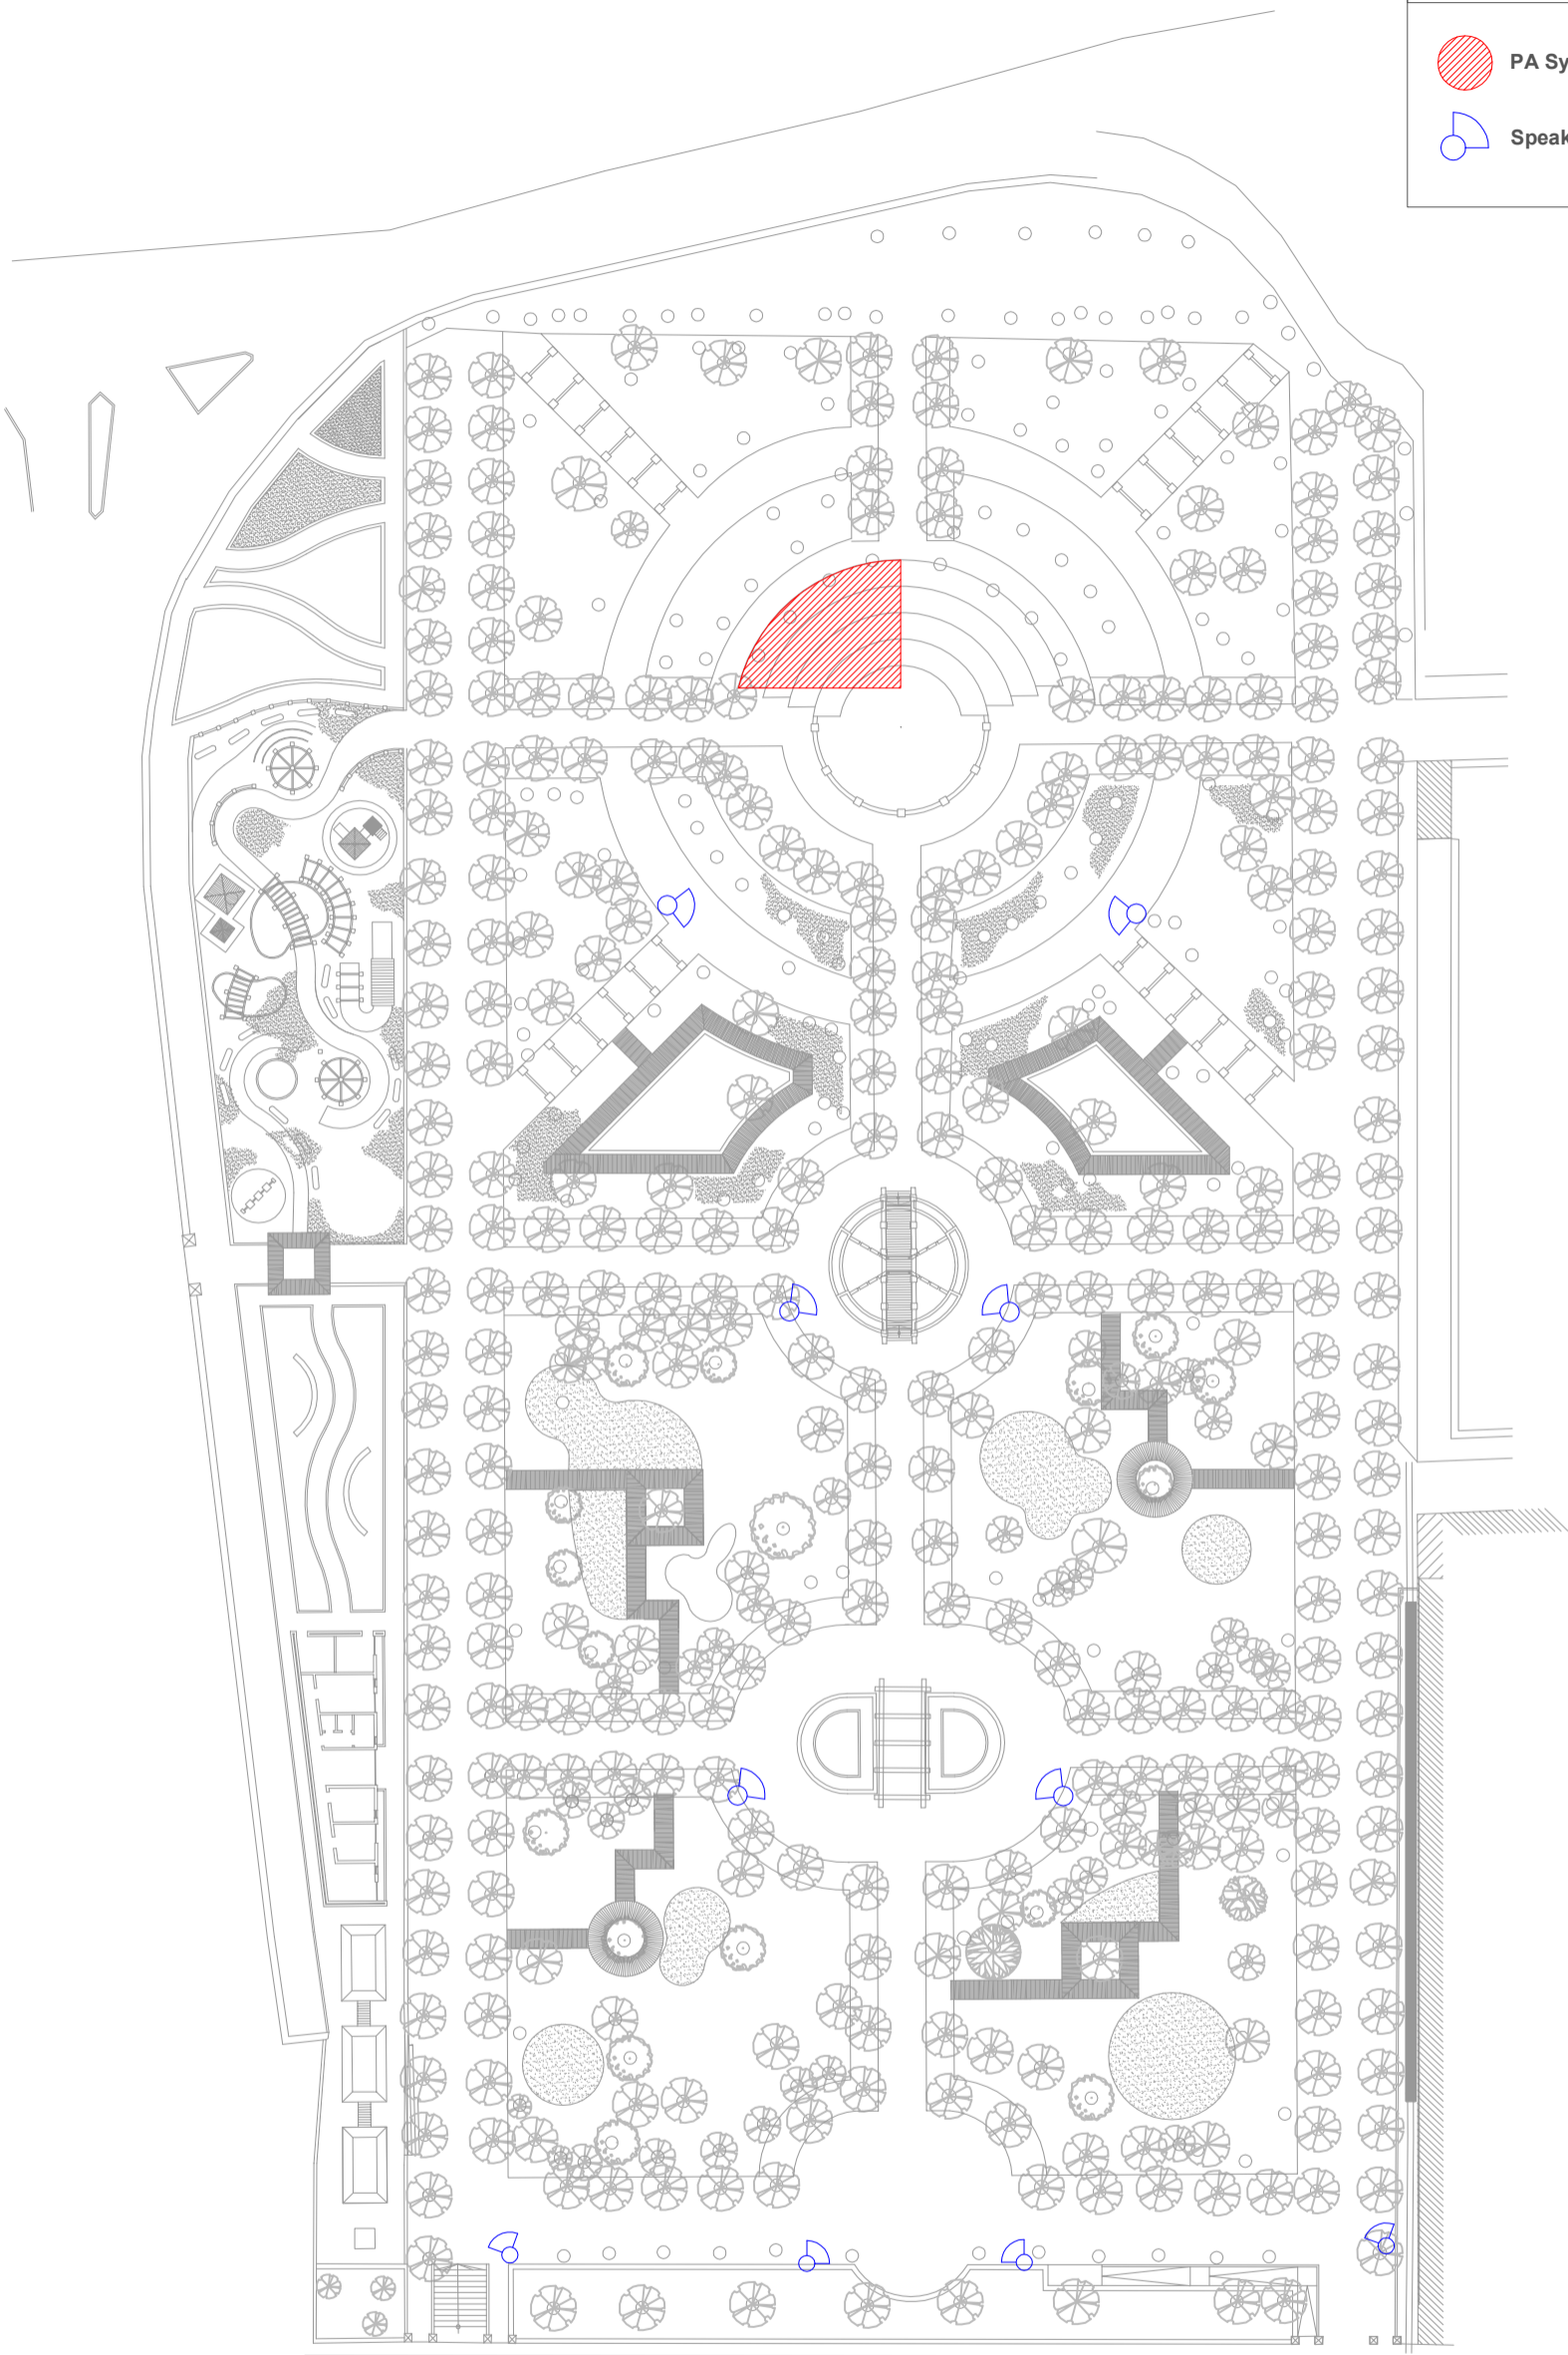

PROJECT TITLE :		VILLA RUNDLE	
CLIENT :		MINISTRY OF GOZO	
DRAWING TITLE :		PA System	
SCALE :		SHEET SIZE :	A3
DATE :	19/02/2019	SHEET No :	1
Drawing in metres			