

# Ministerial Procurement Unit

Directorate General (Operations)  
Head Office



t +356 22156272  
e mpu.mgoz@gov.mt

MINISTRY FOR GOZO  
HEAD OFFICE DG OPERATIONS, ST. FRANCIS  
SQUARE,  
IR-RABAT, GOZO, MALTA

23rd August 2018

**REFERENCE NUMBER: MGOZ/MPU T 47/2018**

**TENDER FOR THE CONSTRUCTION OF STORMWATER CULVERTS AND THE RECONSTRUCTION OF PART OF TRIQ SANNAT, XEWKIJA, GOZO**

## **Clarification No. 4**

Reference is made to the above-tender, for which deadline for submission of offers is the 29<sup>th</sup> August 2018 at 09.30am.

**Question 1:** Which road does this tender refer to?



**Answer 1:** This tender refers to the second part of Triq Sannat, Xewkija, Gozo. For ease of reference, attached to this clarification note please find the site plan indicating the exact location of the road.

**Question 2:** What type of services are there in that road?

**Answer 2:** It is under the remit of the awarded contractor to establish location of existing utilities and services with the relevant provider prior to any excavation or scarifying works. Where such services or utilities impede or affect proposed works in any manner the Project Leader is to be notified in writing in a timely manner where any required action will be addressed. The bidder is to factor any additional costs required above within the established BOQ

All other tender documents, conditions and requirements, which are not superseded by this Clarification, remain in place.

---

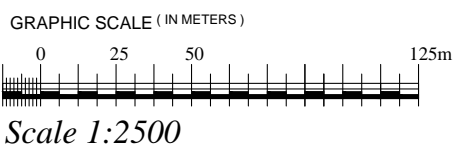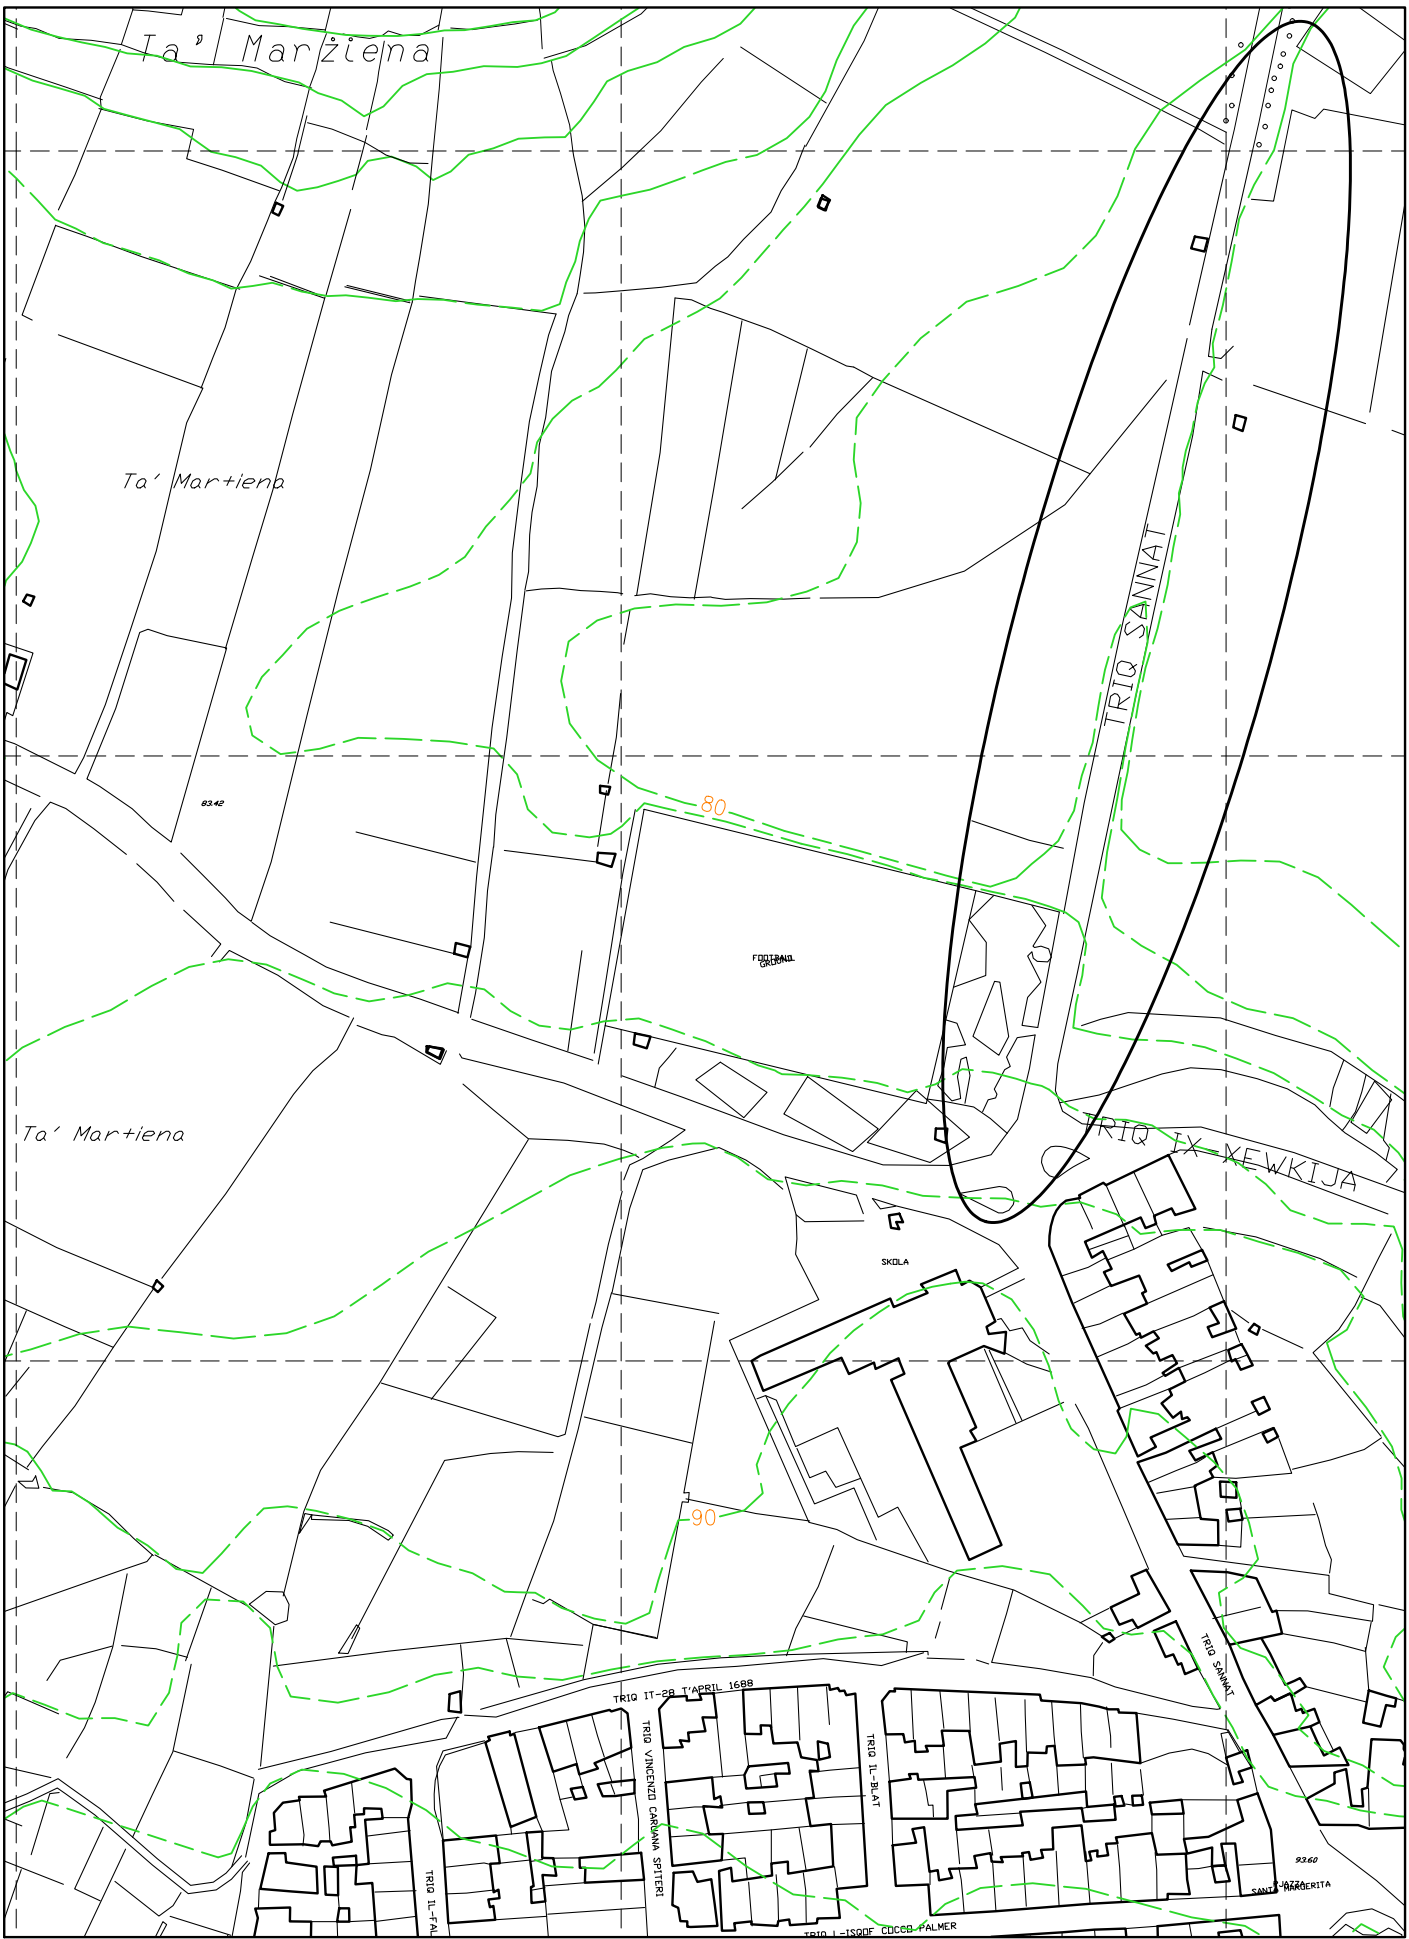

SANNAT RD. LOCATION PLAN  
 SURVEY SHEETS 3087 3088