


Construction proposed

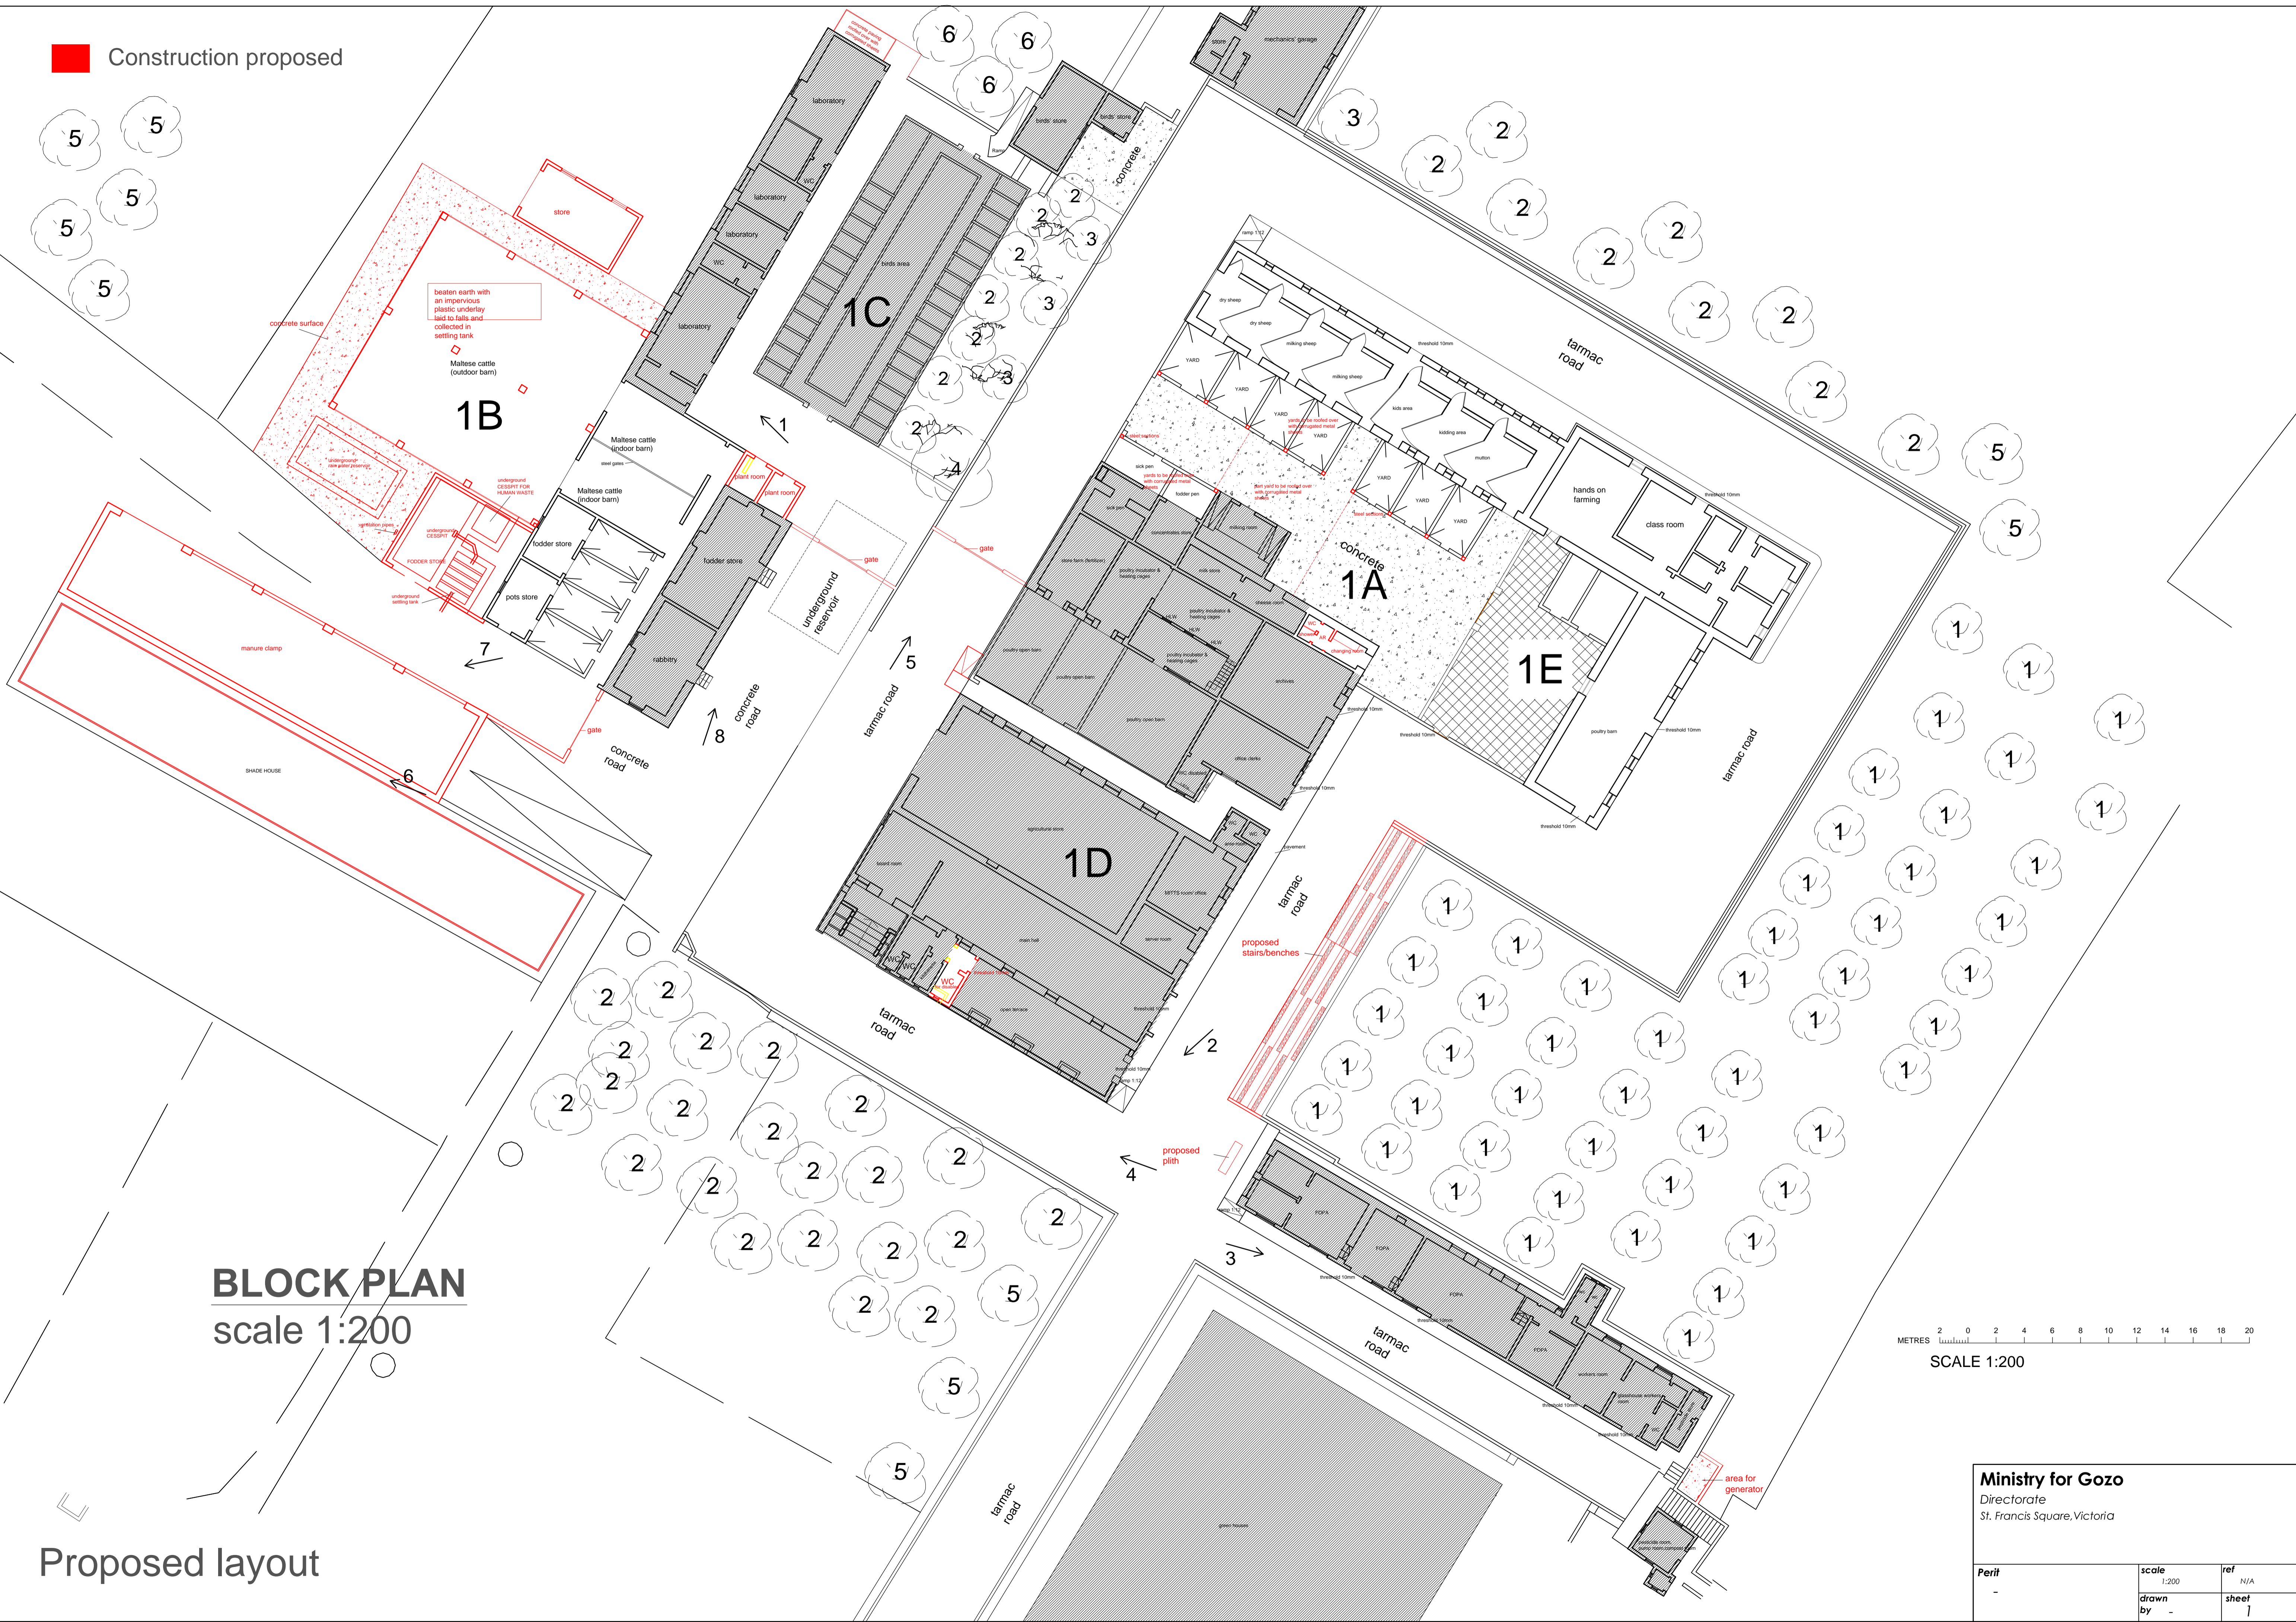

BLOCK PLAN
scale 1:200

METRES 2 0 2 4 6 8 10 12 14 16 18 20
SCALE 1:200

Proposed layout

Ministry for Gozo
Directorate
St. Francis Square, Victoria

Perit	scale 1:200	ref N/A
-	drawn by -	sheet 1